

SCALE 1:500 @ A3



WADEYE CULTURE CENTRE - PROPOSED SITE PLAN  
BOWER STUDIO 2017




**Bower Studio**

www.bowerstudio.com.au    djobrien@unimelb.edu.au

Melbourne School of Design  
The University of Melbourne

DRAWING NO: A01  
DATE: 26/4/17  
DRAWN: NL

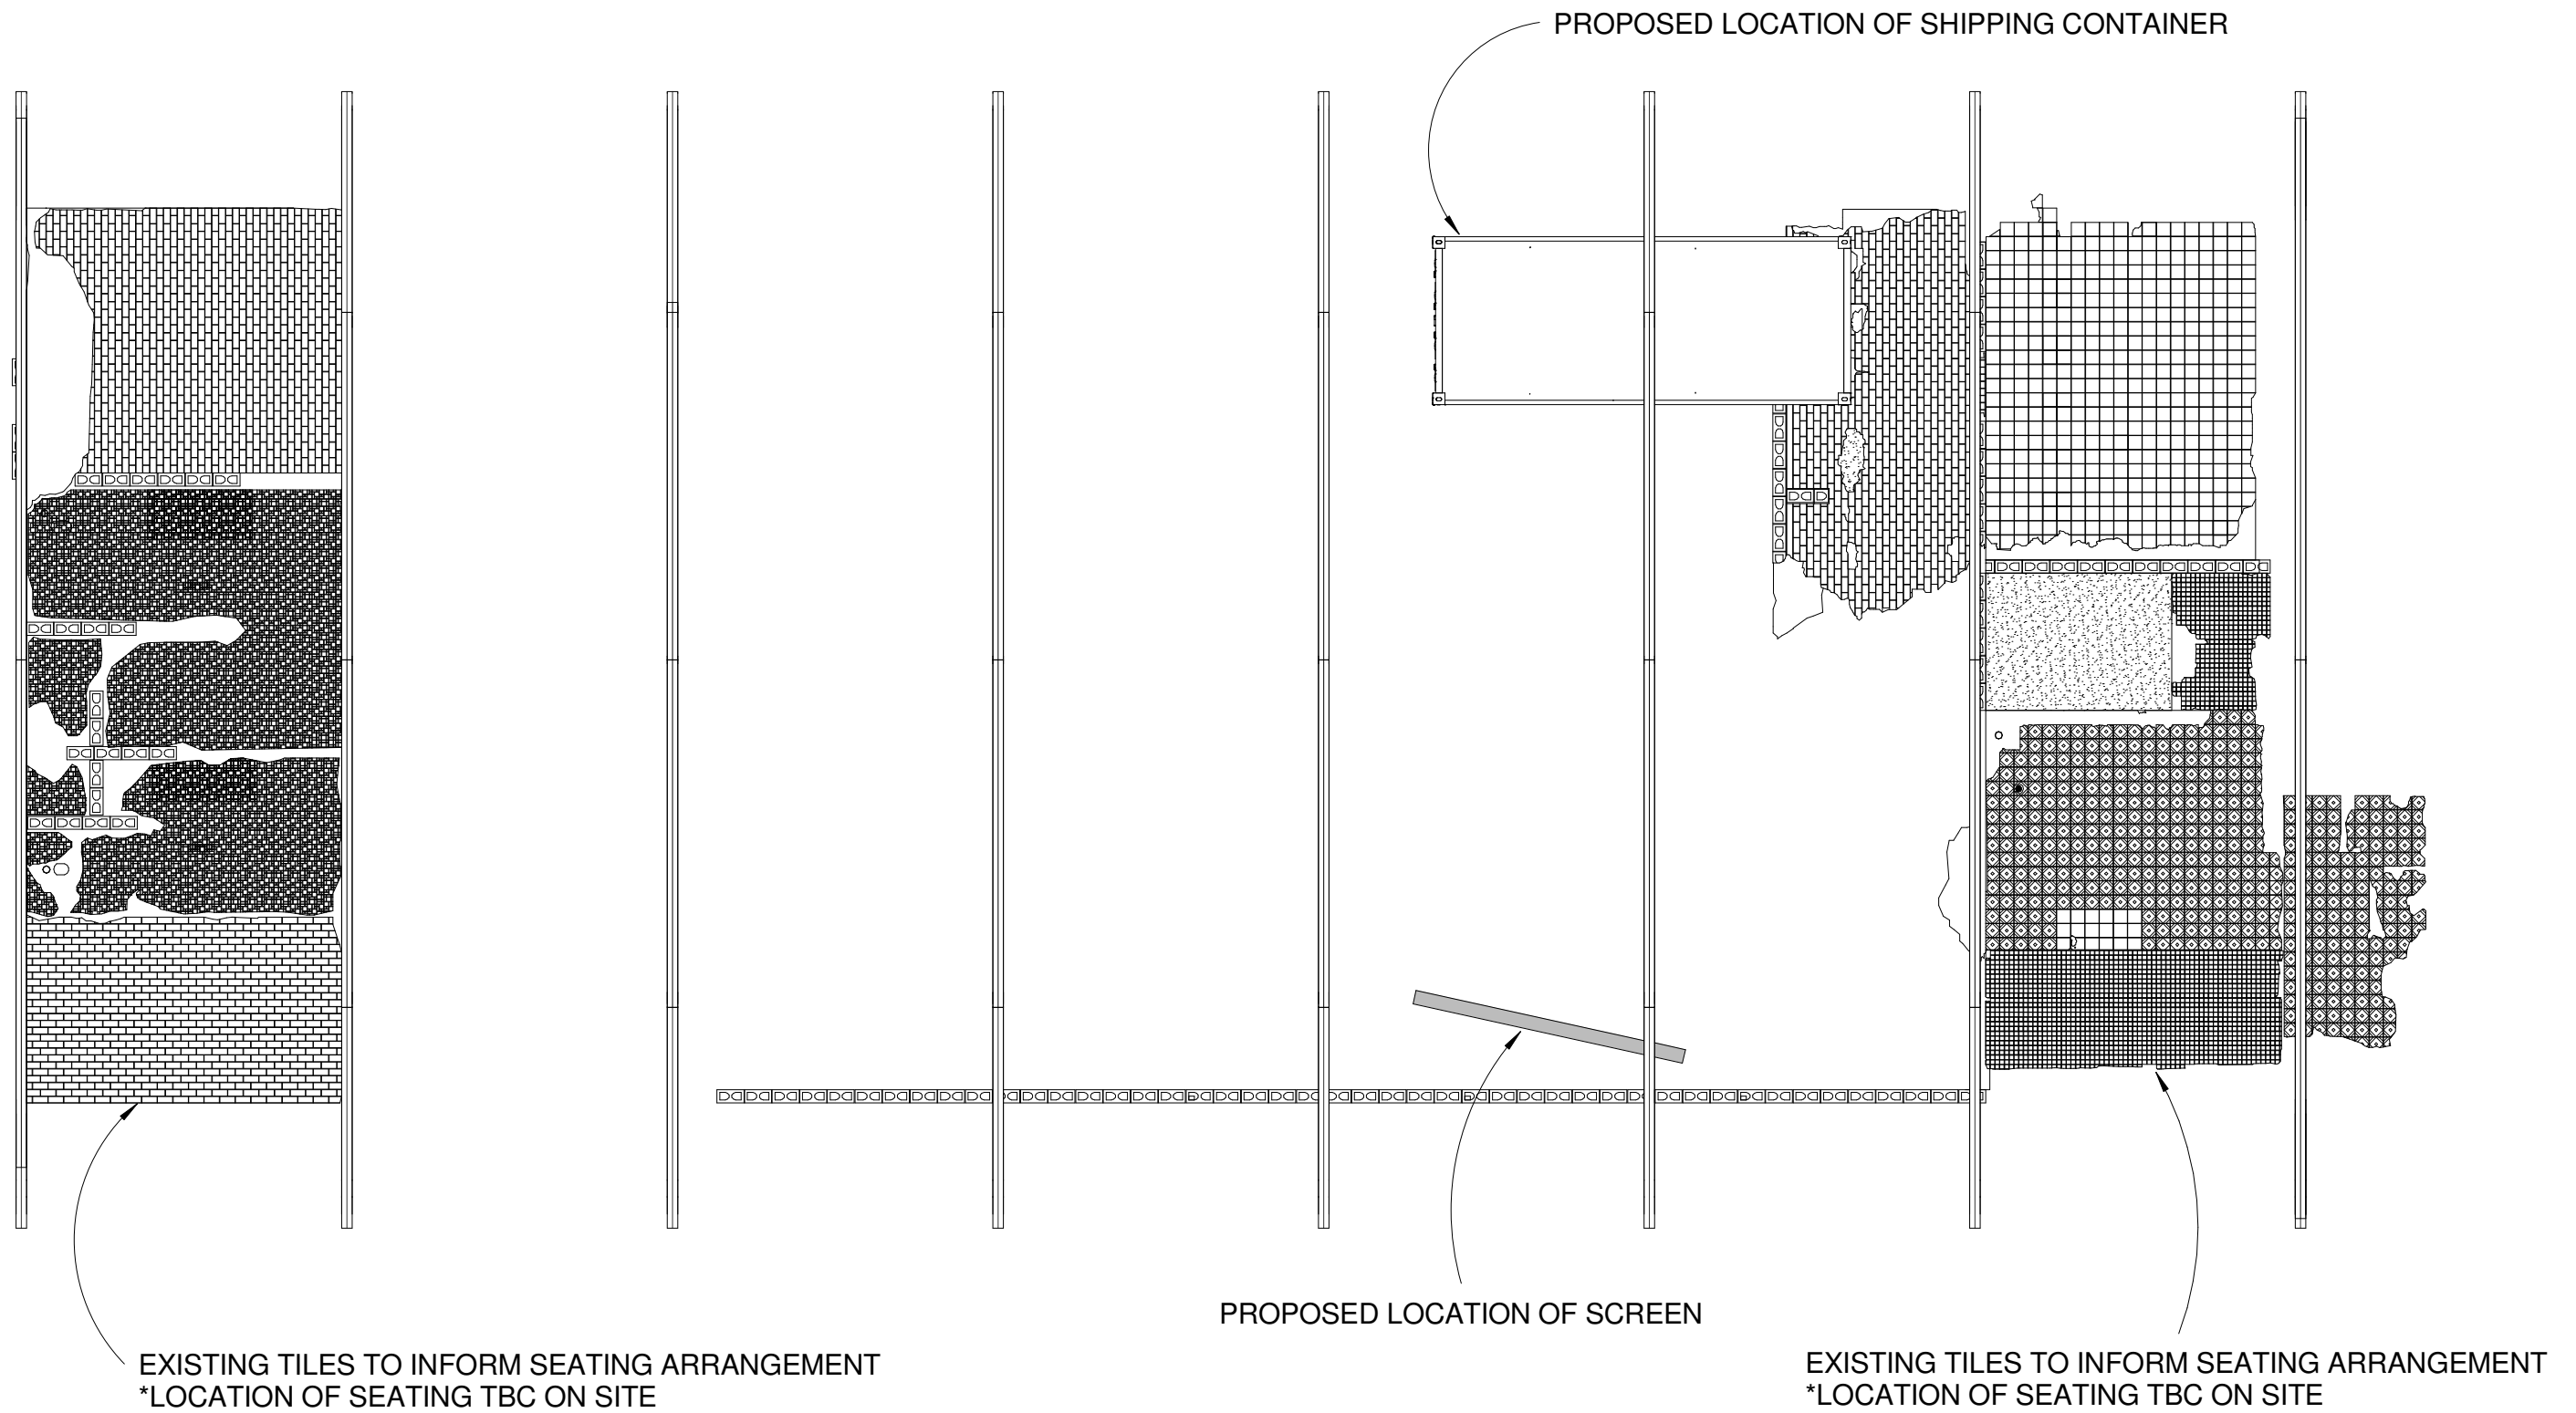

SCALE 1:100 @ A3



WADEYE CULTURE CENTRE - FLOOR PLAN

BOWER STUDIO 2017



[www.bowerstudio.com.au](http://www.bowerstudio.com.au)

[djobrien@unimelb.edu.au](mailto:djobrien@unimelb.edu.au)

Melbourne School of Design  
The University of Melbourne

DRAWING NO:

A02

DATE:

26/4/17

DRAWN:

NL





\*SEATING TBC

WADEYE CULTURE CENTRE - CONCEPT VISUALISATION 1  
BOWER STUDIO 2017



[www.bowerstudio.com.au](http://www.bowerstudio.com.au) [djobrien@unimelb.edu.au](mailto:djobrien@unimelb.edu.au)

Melbourne School of Design  
The University of Melbourne

DRAWING NO: A03  
DATE: 26/4/17  
DRAWN: NL





\*SEATING TBC

WADEYE CULTURE CENTRE - CONCEPT VISUALISATION 2  
BOWER STUDIO 2017



[www.bowerstudio.com.au](http://www.bowerstudio.com.au) [djobrien@unimelb.edu.au](mailto:djobrien@unimelb.edu.au)

Melbourne School of Design  
The University of Melbourne

DRAWING NO: A04  
DATE: 26/4/17  
DRAWN: NL



\*SEATING TBC

WADEYE CULTURE CENTRE - CONCEPT VISUALISATION 3  
BOWER STUDIO 2017



Melbourne School of Design  
The University of Melbourne

DRAWING NO: A05  
DATE: 26/4/17  
DRAWN: NL